



Georgiana Templeton

# Walton Community Park

Scale 1:50

This proposal reimagines the original Walton Community Park design, focusing on the detail and usage of the south eastern corner of the site. The masterplan illustrates the focal amphitheatre with a cherry blossom acting as the center piece of the entire site, enclosed by a pergola providing seating for relaxation. To the east a Corten Steel Bench Planter accompanies a grass lawn with a beautiful dogwood tree, similarly providing stunning blossoms in spring. The organic space allows for play and acts as a gathering space near the entrance to the site. The bench planter directs visitors views toward the Pétanque court, which offers an aesthetic space for residents to partake in games suitable for all ages. The court is composed of dry sandstone walls in homage to the existing site and surrounding context, and complimented by corten steel details.

## Aims and Objectives

Based on feedback from the Walton Community, new design criteria was implemented reimagining and detailing the south east corner of the park, determined by the following:



Offer opportunities for play or games.



Create a diverse material palette that compliments the existing environment.



Create spaces of relaxation and for the community to gather.

## Materials Key


	Gravel		Cherry
	Grass Lawn		Pear
	Sandstone Paving		Silver Birch
	Mosaic Indian sandstone Paving		Poplar
	Dry Sandstone Walls		Amelanchier
	Ramp		Dogwood
	Corten Steel Planter		
	Teak wood pergola		
	Teak wood and Corten steel bench		
	Planting Beds		
	Sand		
	Existing Hedge		

0 Scale 1:100 10m

## Masterplan




## Constructions

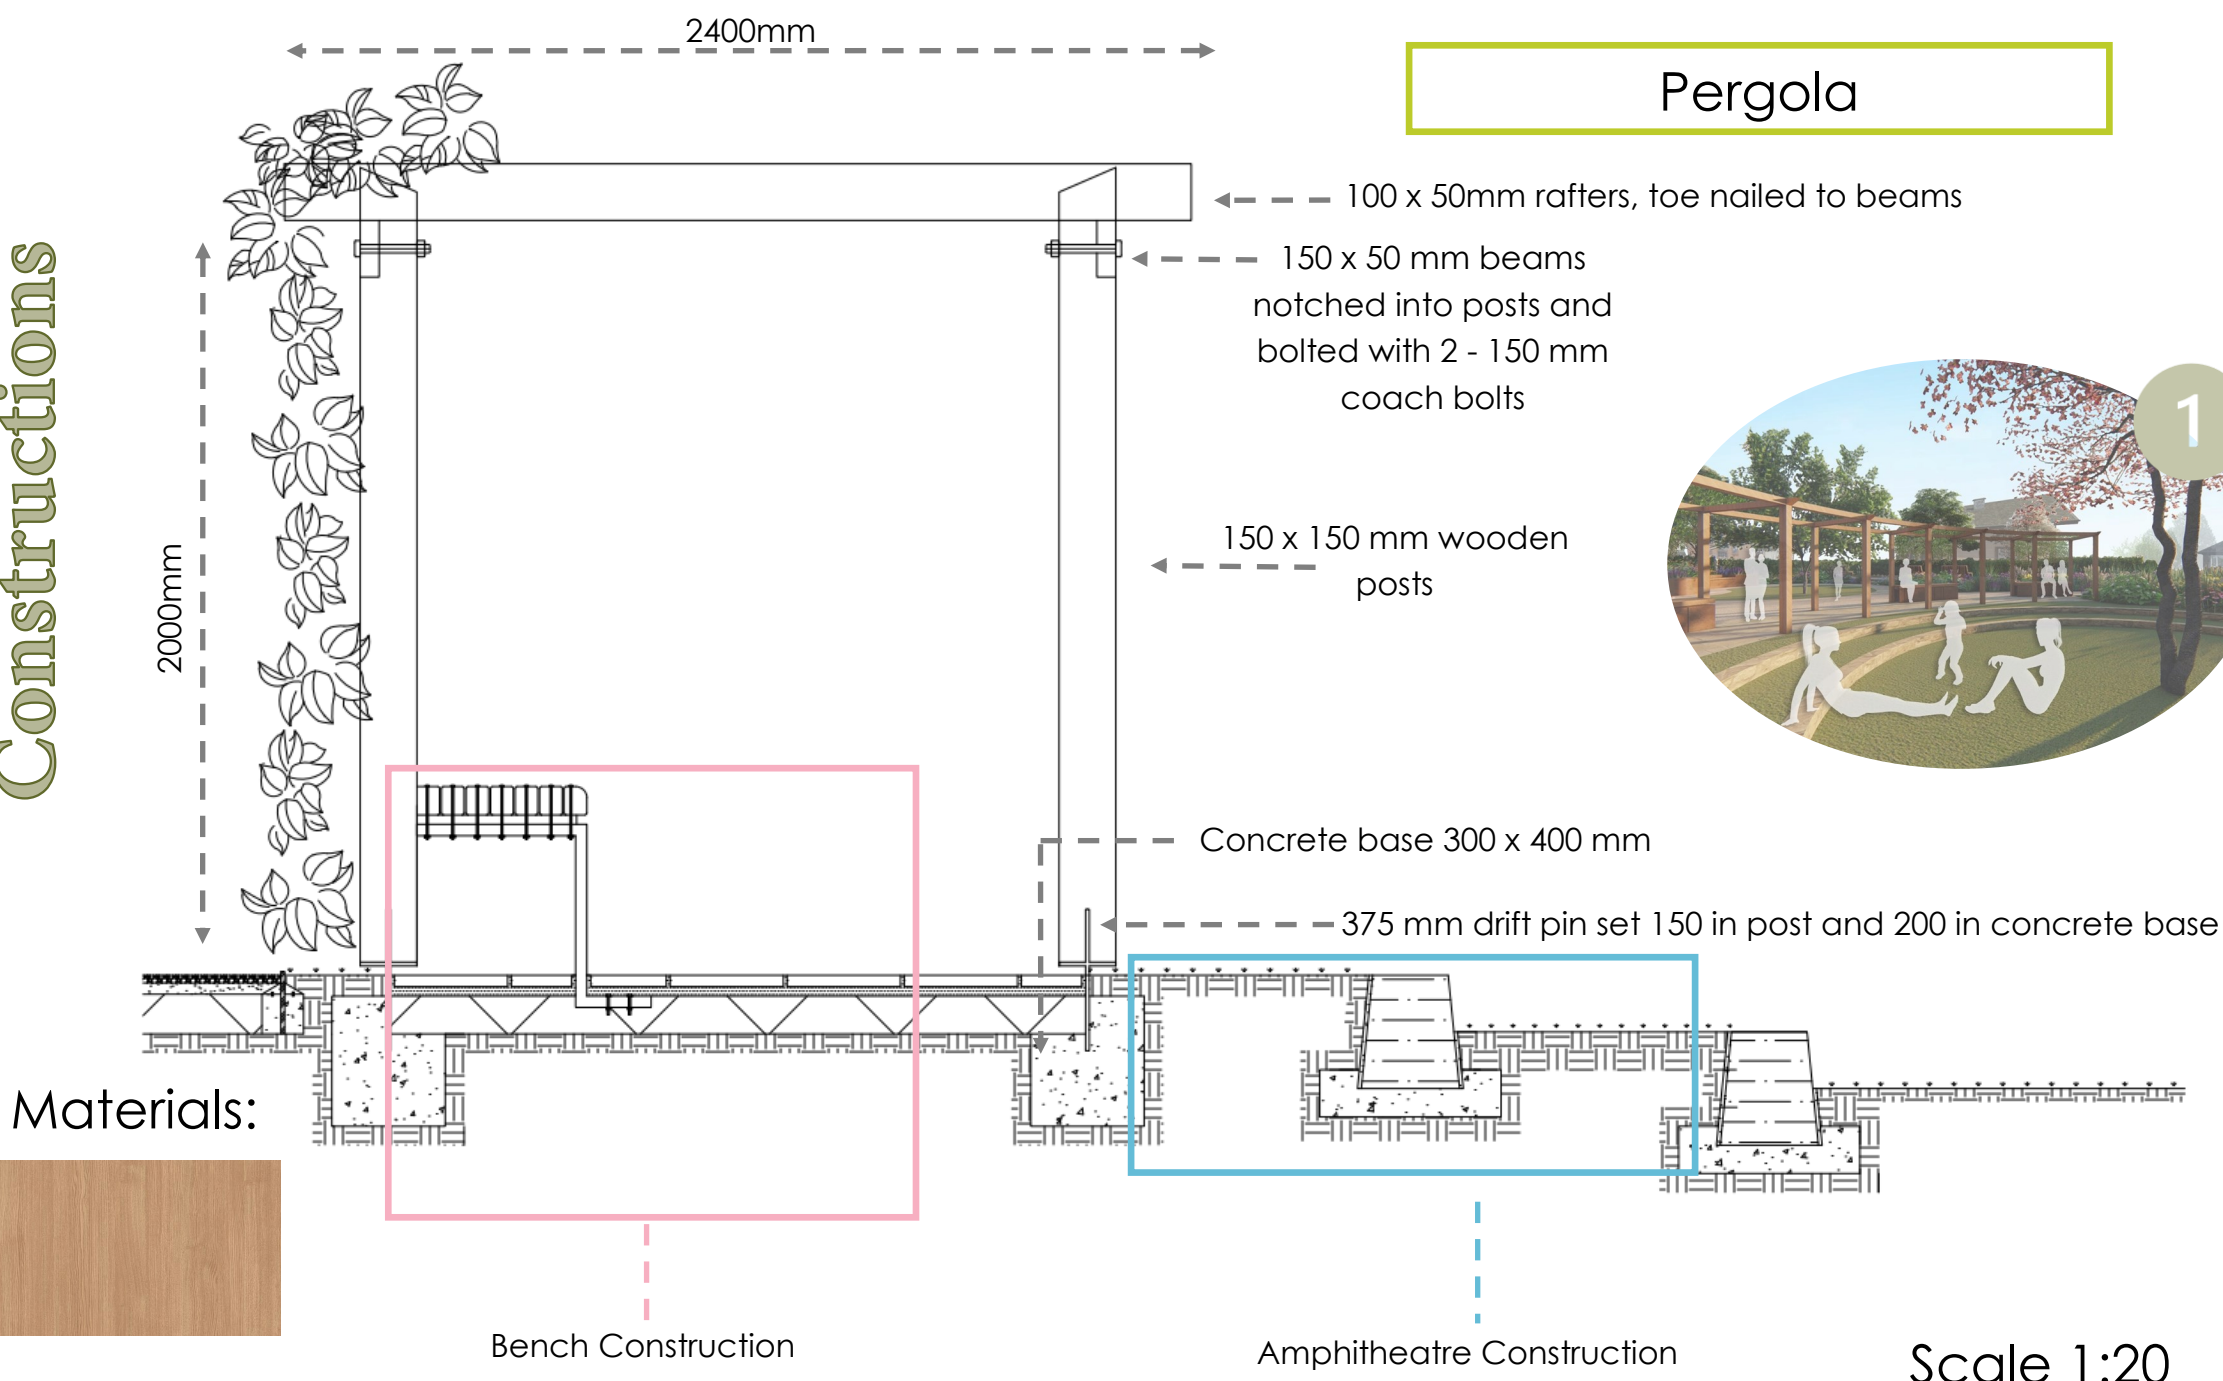

Scale 1:20

Scale 1:10

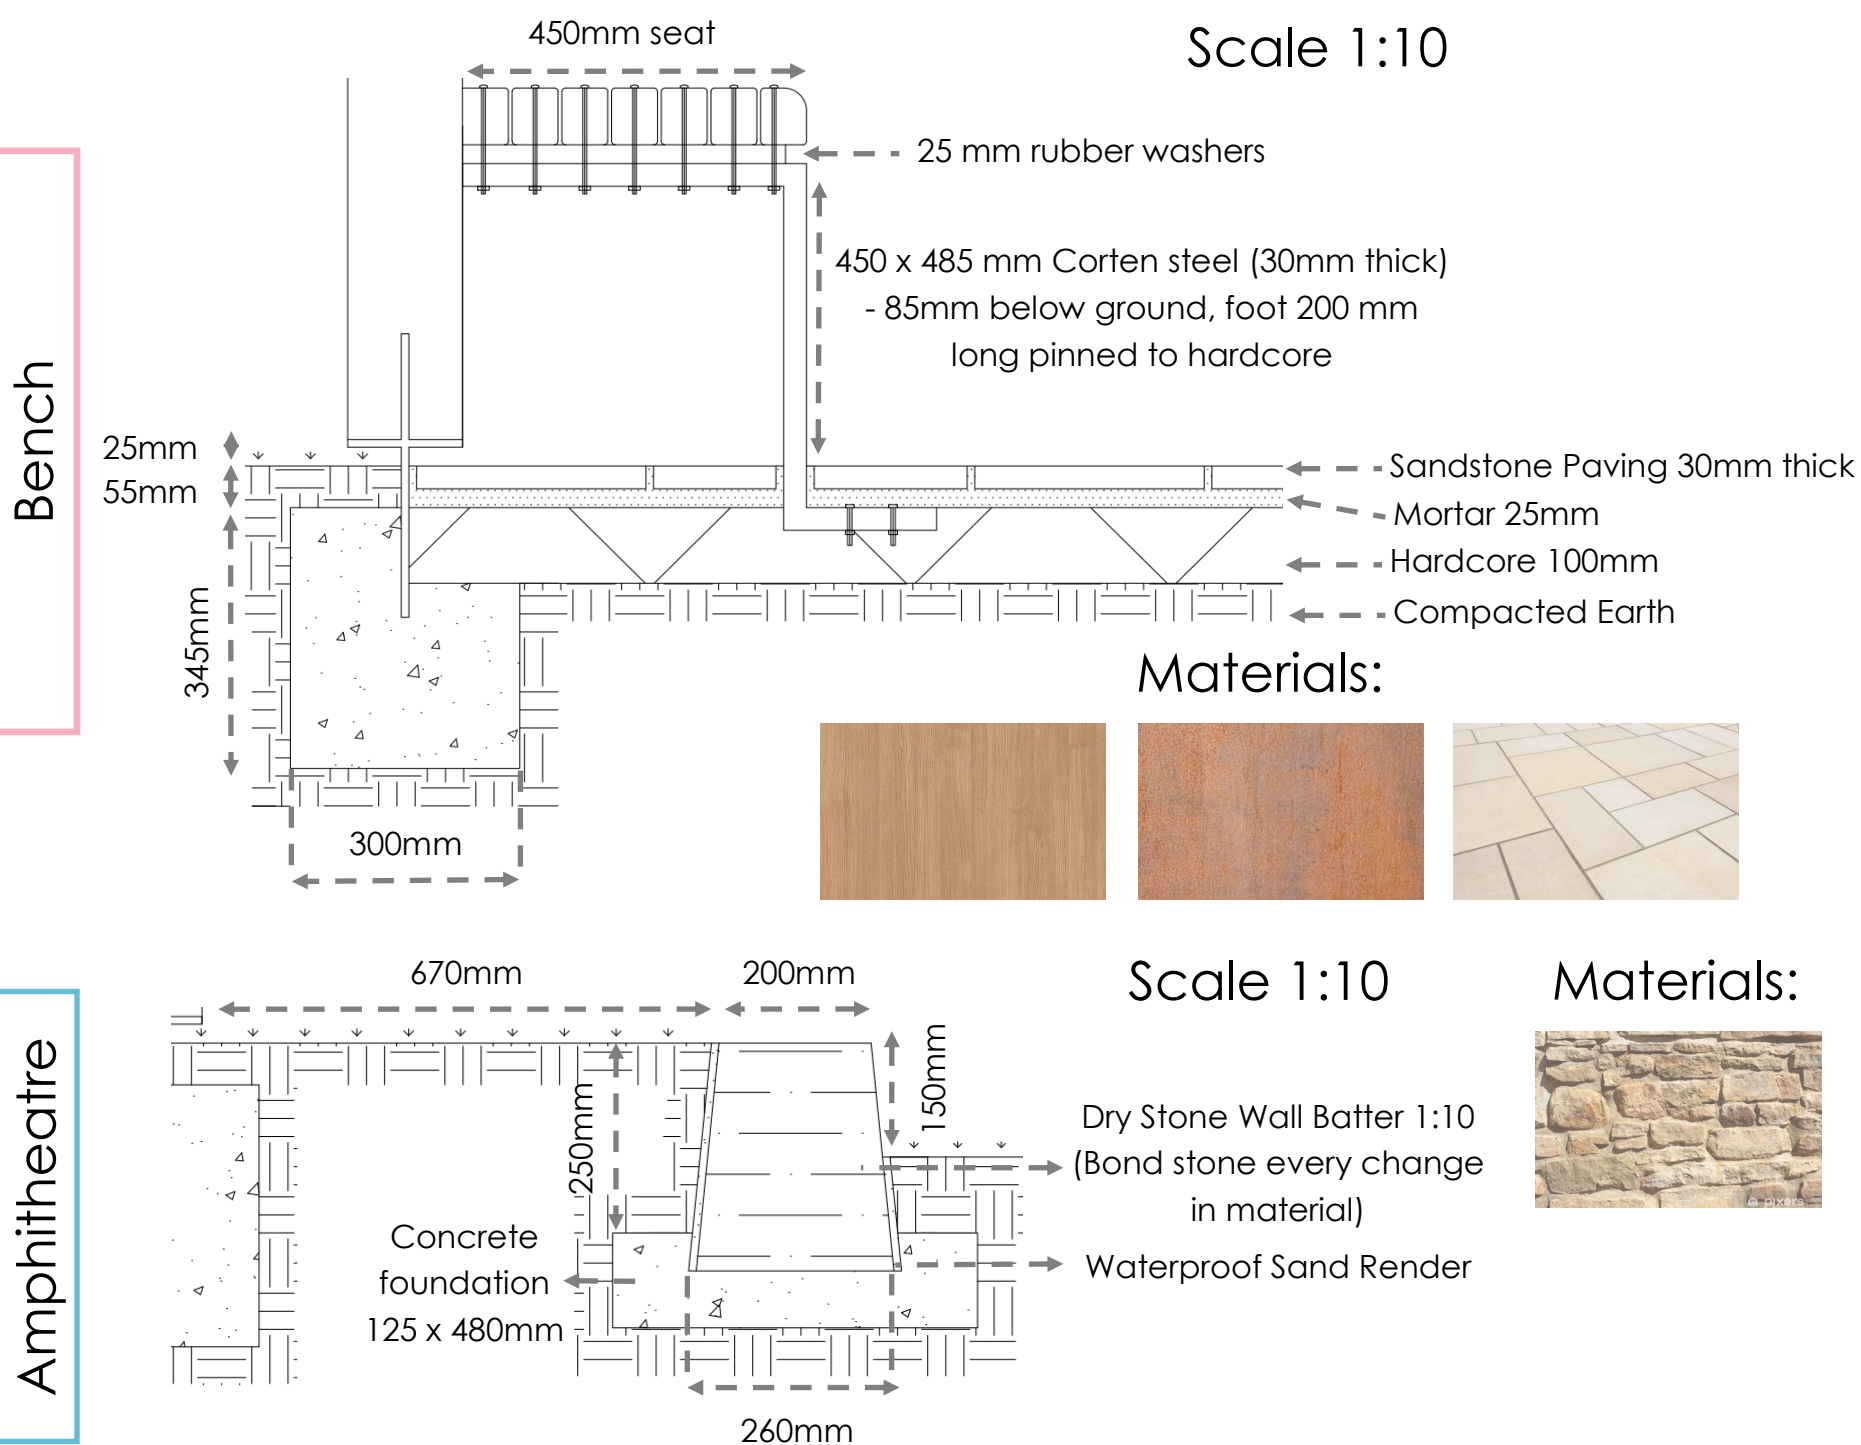

Scale 1:10

Materials:

The constructions above illustrate the detailing of the pergola and how it connects to the benches and the neighbouring amphitheatre. The Pergola is constructed of Varnished Teak wood and encompasses Corten Steel and Teak Wood benches which are fixed to the ground for stability. To the right, the amphitheatre construction demonstrates the low retaining walls that create the terraced effect composed of dry sandstone walls.



The Pétanque court offers an opportunity to play for all residents and has potential to be used for competitions. The bespoke corten steel and teak wood benches match the surrounding organic design whilst compliment the clean sand stone court.



Low level lighting has been implemented throughout the design to aid the safety of residents. 55% of the residents were over the age of 65, resulting in accessibility being a crucial consideration. The lighting increases safety, highlighting the landscape during the evening and is accompanied by a ramp for disabled users to spectate the pétanque court.